


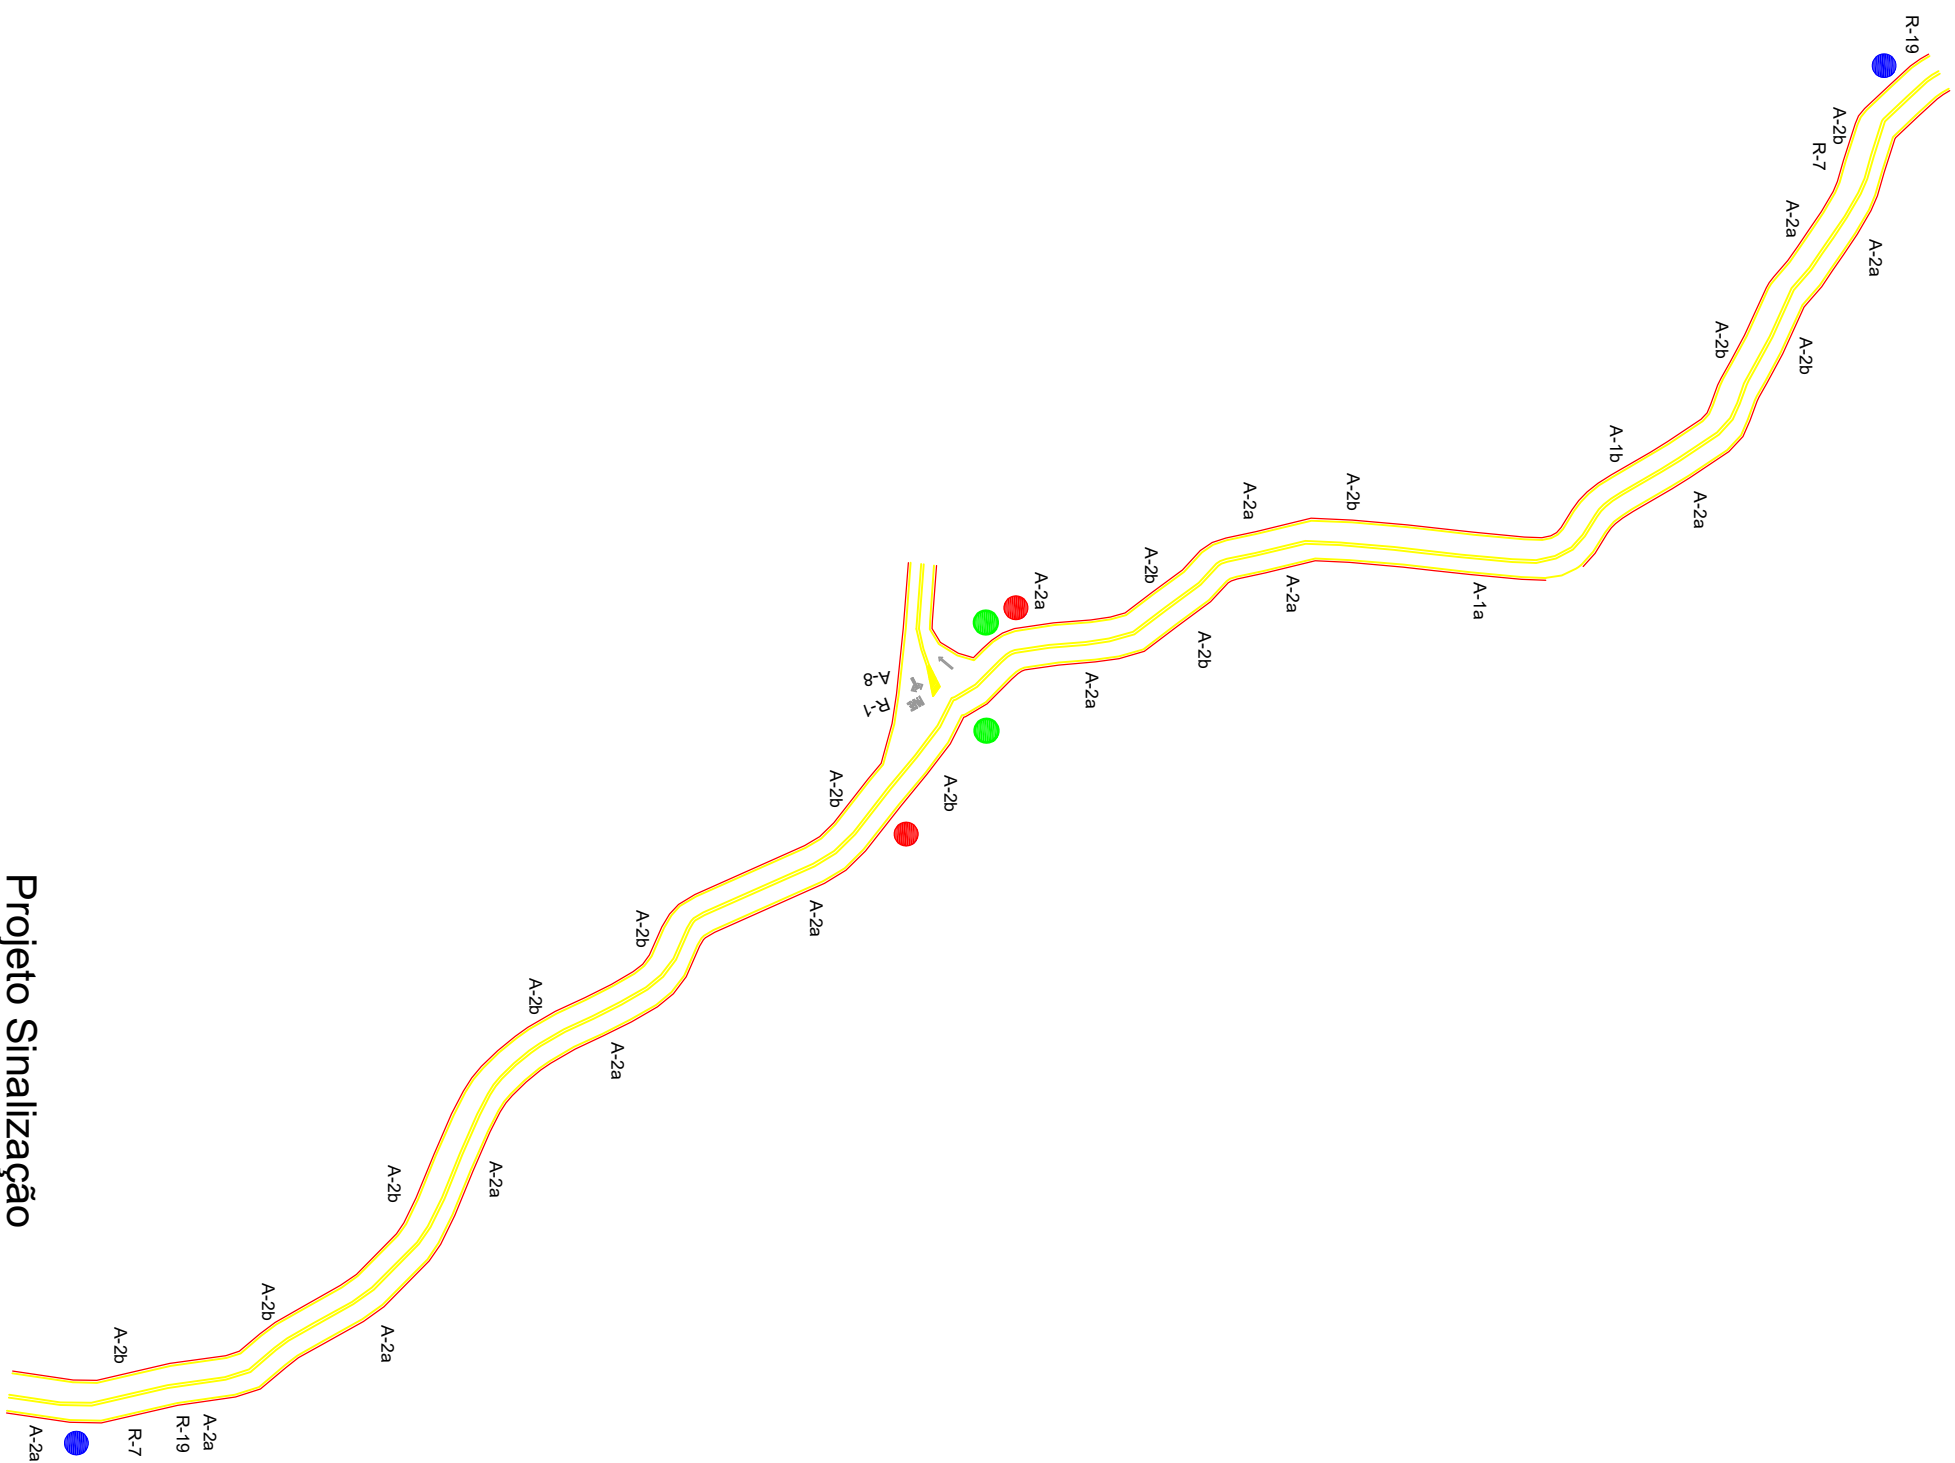

SINALIZAÇÃO VERTICAL				
MODELO	CÓDIGO	QTDE	DIMENSÕES	ÁREA
	R-19	2	Diâmetro: 1,0m	1,57m²
	R-7	2	Diâmetro: 1,0m	1,57m²
	R-1	1	Diâmetro: 1,0m	0,78m²
	A-2b	13	1,0x1,0m	13,0m²
	A-2a	13	1,0x1,0m	13,0m²
	A-1b	1	1,0x1,0m	1,0m²
	A-1a	1	1,0x1,0m	1,0m²
	A-8	1	1,0x1,0m	1,0m²
		2	2,0x1,0m	4,0m²
		2	2,0x1,0m	4,0m²
		2	2,0x1,0m	4,0m²
TOTAL		40		44,32m²

SINALIZAÇÃO HORIZONTAL

Pintura horizontal - Faixas de Bordo, Faixas Centrais e Esquina PARE
 $6,400 \times 1,2 \times 2 \times 1$ (1 x parel) $25,30 + 40,30 \times 0,12 + 26,25 \times 0,12 = 3,088,17 \text{ m}^2$



OBRA

LOCAL DA OBRA

Trecho da Estrada Vicinal Dosolina de Franceschi dos Santos,
Comunidade Tiradentes

CONTEÚDO

- Projeto Sinalização Horizontal e Vertical

- Quantitativo da Sinalização / Legenda

RESP. TÉCNICO

Fábio Júnior de Oliveira - Engenheiro Civil
CREA PR-82.120/D

DESENHO	ART	ÁREA	ESCALA	DATA	PRANCHA
Fábio	1720256948635	38.629,90m²	S/Escala	Novembro/2025	3/4