


QUANTITATIVO SINALIZAÇÃO

SINALIZAÇÃO VERTICAL				SINALIZAÇÃO HORIZONTAL
MODELO	CÓDIGO	QTDE	DIMENSÕES	ÁREA
	R-1	2	1,0x1,0m	2,0m²
	R-19	4	Diâmetro: 1,0m	3,14m²
	R-7	3	Diâmetro: 1,0m	2,36m²
	A-8	2	1,0x1,0m	2,0m²
	A-2a	13	1,0x1,0m	13,0m²
	A-2b	13	1,0x1,0m	13,0m²
	A-1a	1	1,0x1,0m	1,0m²
	A-1b	1	1,0x1,0m	1,0m²
	A-3b	2	1,0x1,0m	2,0m²
		1	2,0x1,0m	2,0m²
		3	2,0x1,0m	6,0m²
		2	2,0x1,0m	4,0m²
		2	2,0x1,0m	4,0m²
TOTAL		49		55,50m²

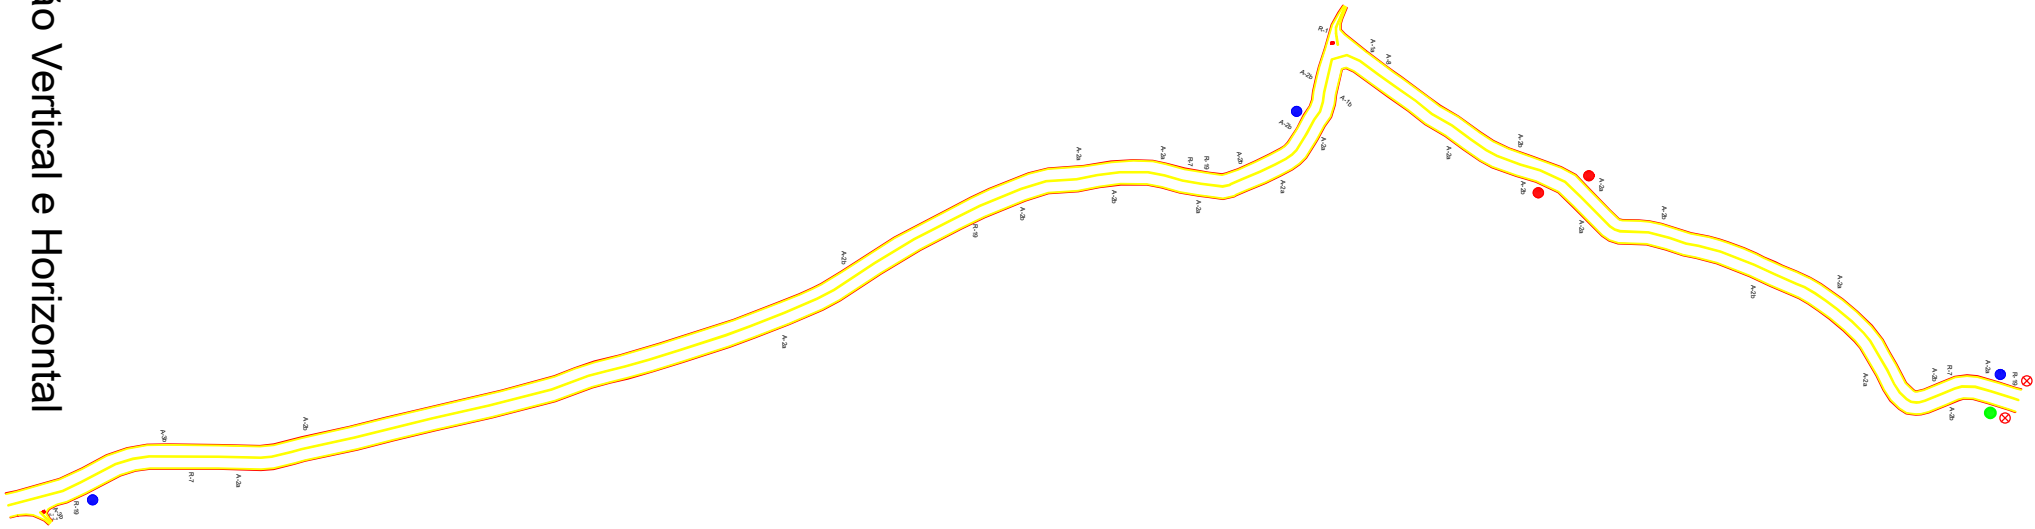

Projeto Sinalização Vertical e Horizontal

S/Escala



MUNICIPIO DE BOM SUCESSO DO SUL

PAVIMENTAÇÃO ASFÁLTICA				
OBRA			RESP. TÉCNICO	
LOCAL DA OBRA			Trecho da Estrada Vicinal Linha Bedin	
CONTEÚDO			Fábio Júnior de Oliveira - Engenheiro Civil CREA PR-82.120/D	
- Projeto Sinalização Horizontal e Vertical				
- Quantitativo Sinalização				
DESENHO	ART	ÁREA	ESCALA	PRANCHAS
Fábio	1720255721084	33.460,01 m²	S/Escala	Setembro/2025 3/5