

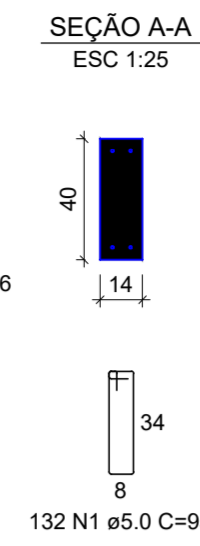
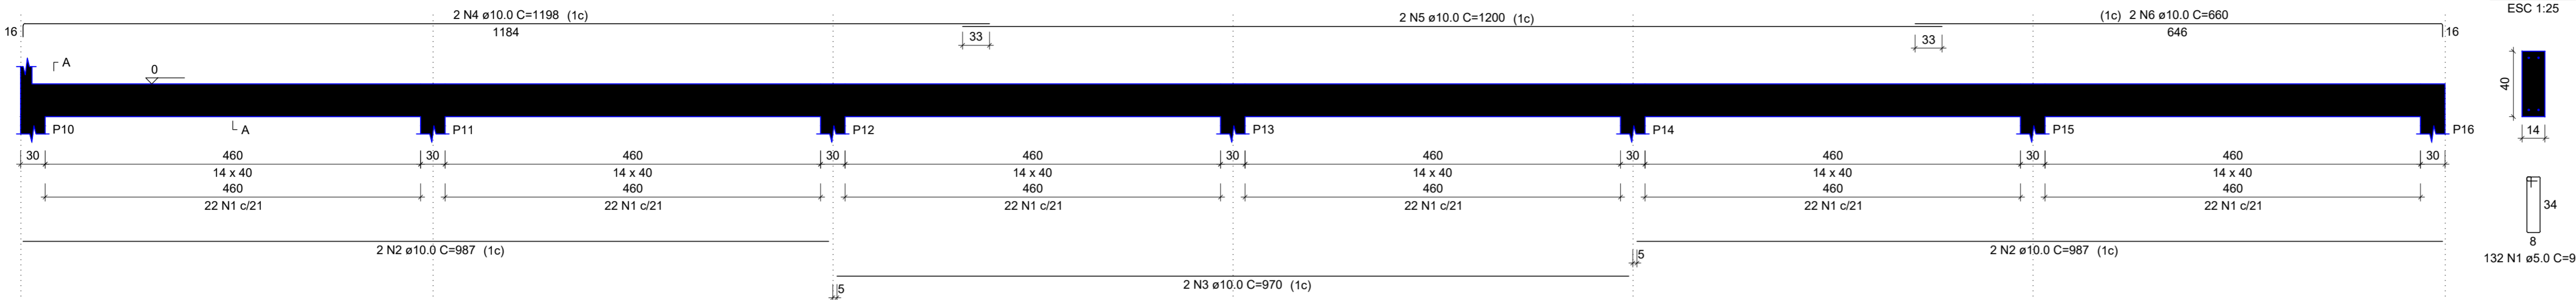


V8
ESC 1:50


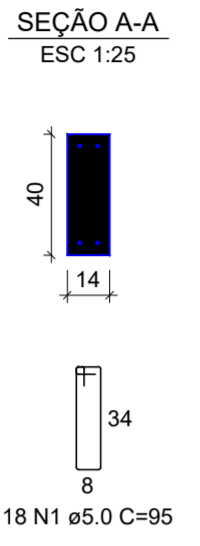





V9
ESC 1:50

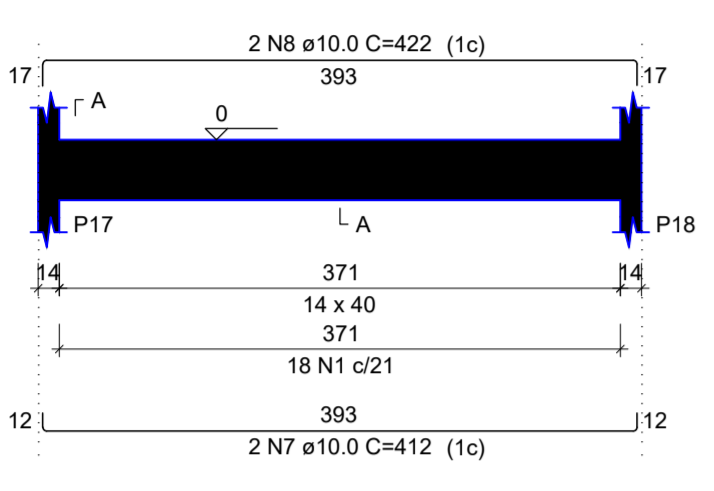



V10
ESC 1:50

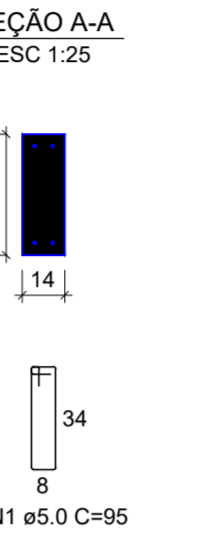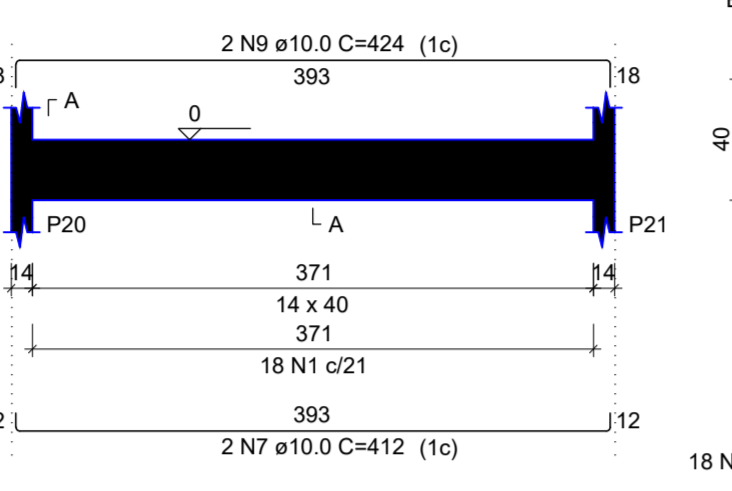



V11
ESC 1:50

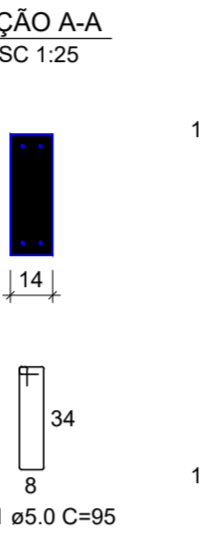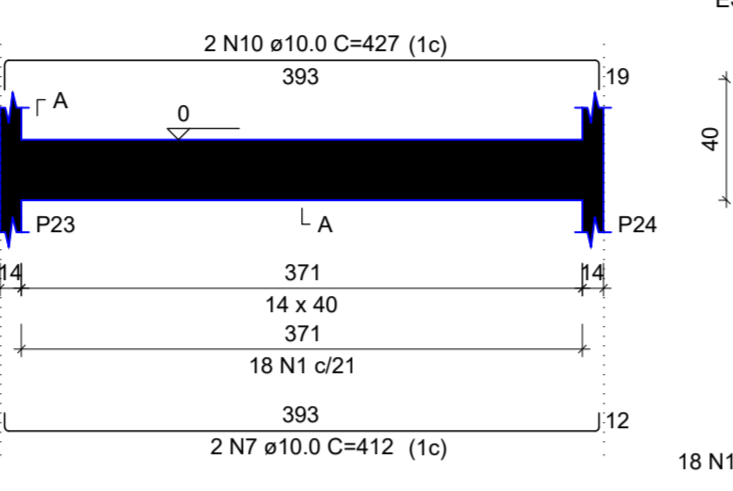


V12
ESC 1:50

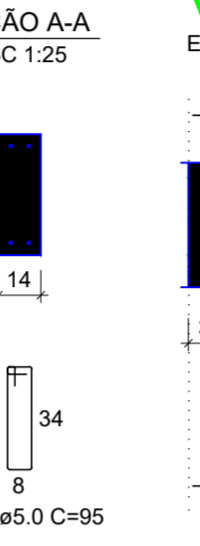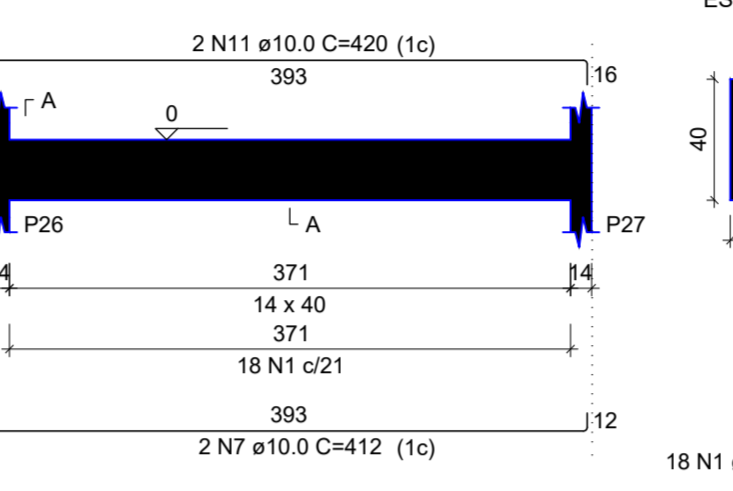



V19
ESC 1:50

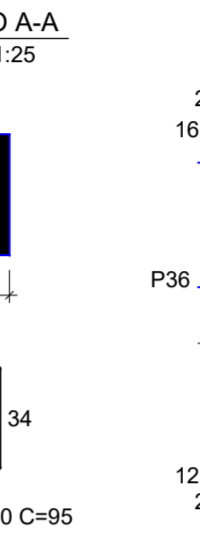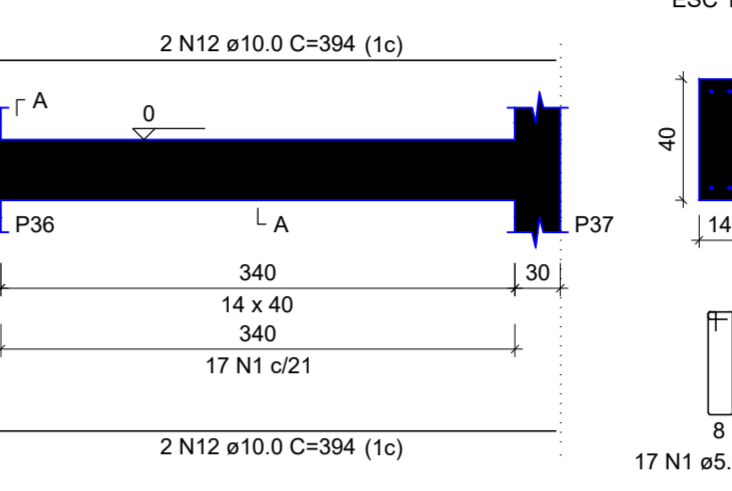



V20
ESC 1:50

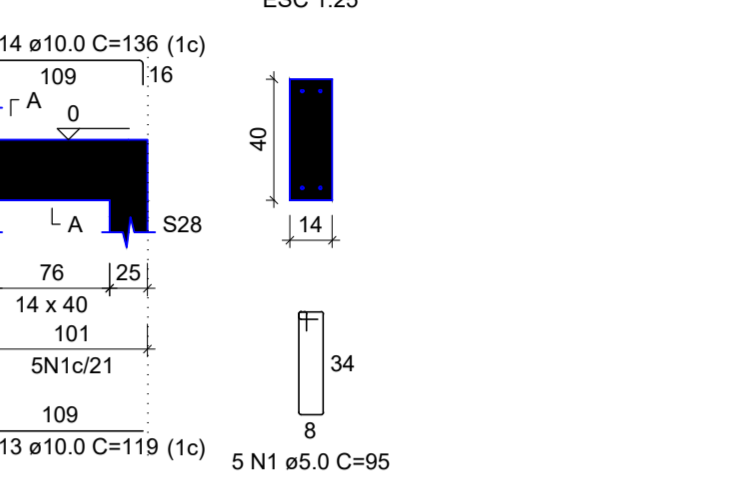


V21
ESC 1:50

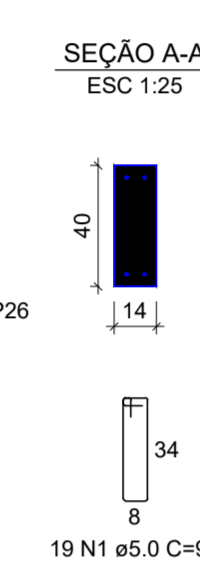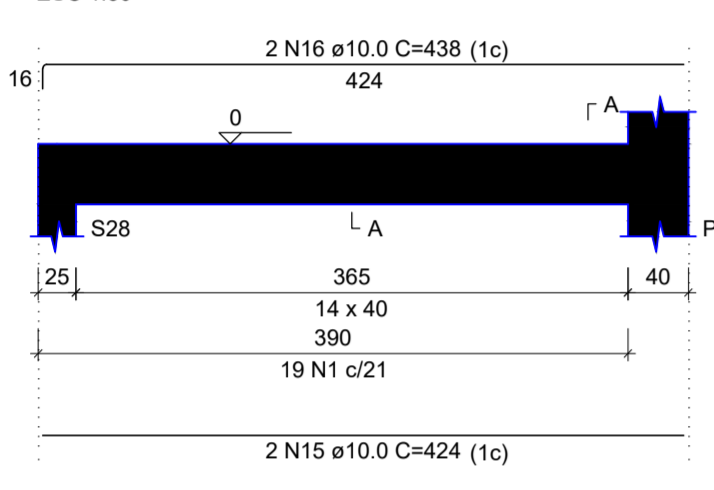



V22
ESC 1:50

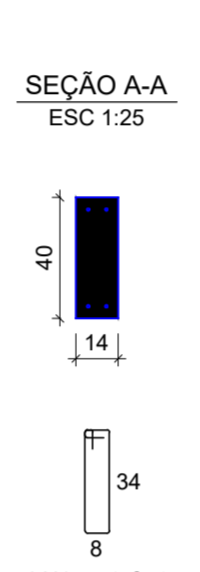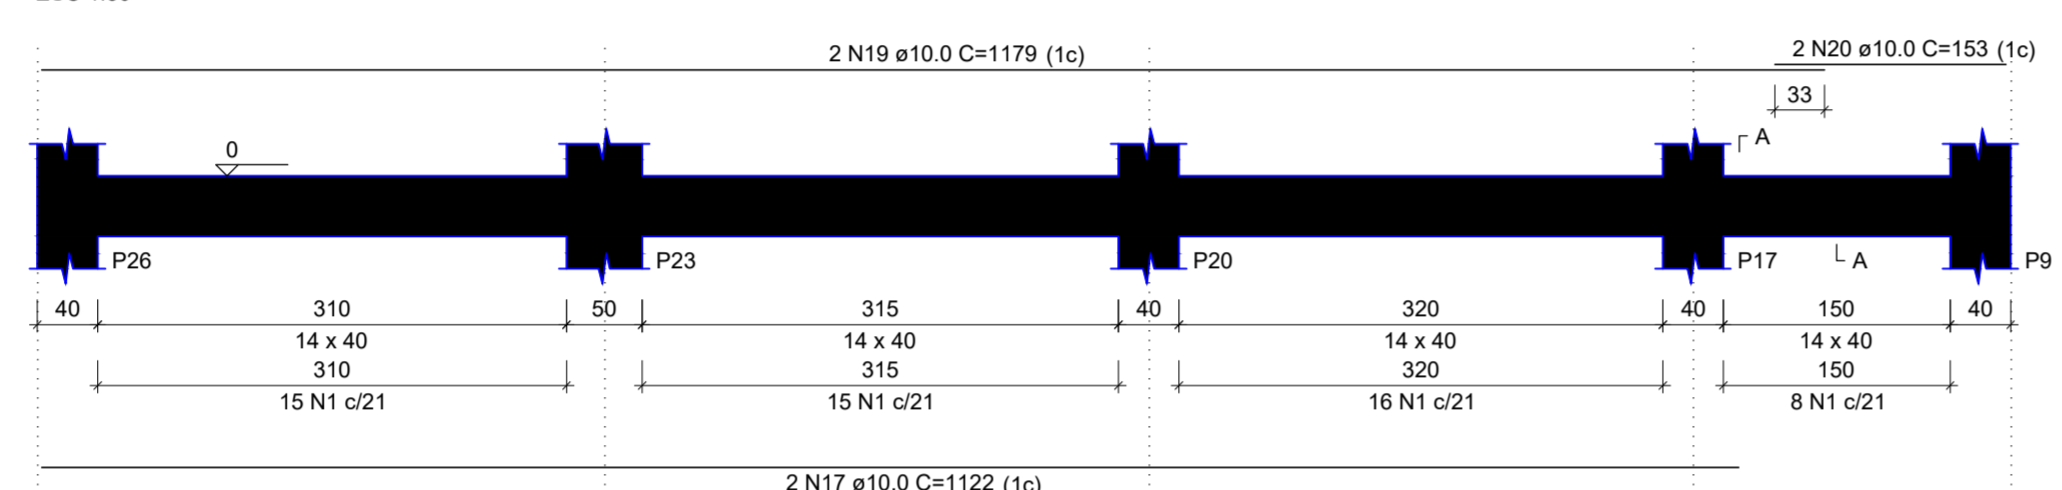


V23
ESC 1:50

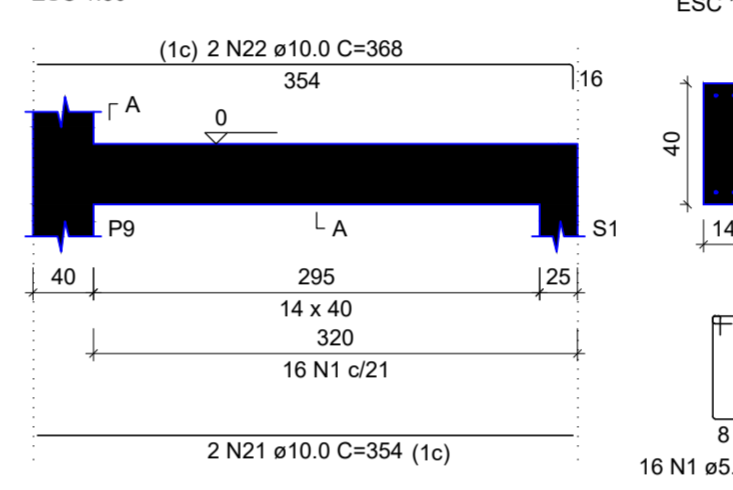



V24
ESC 1:50

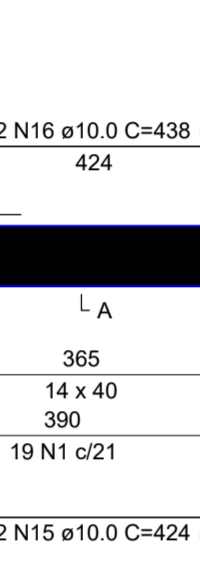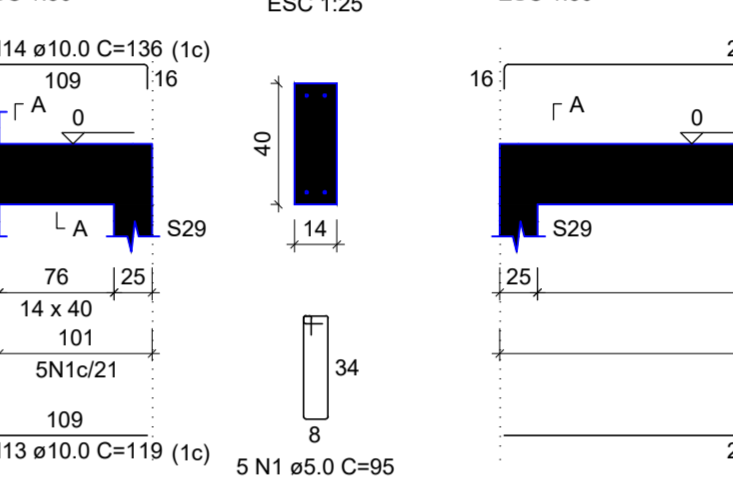


V25
ESC 1:50

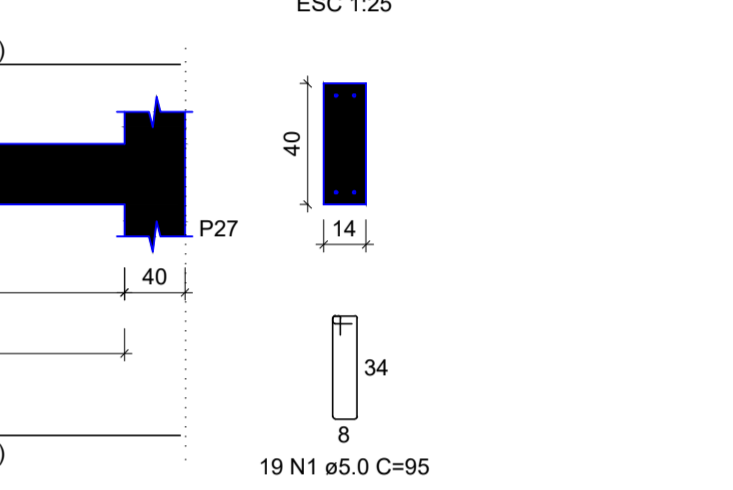



V26
ESC 1:50

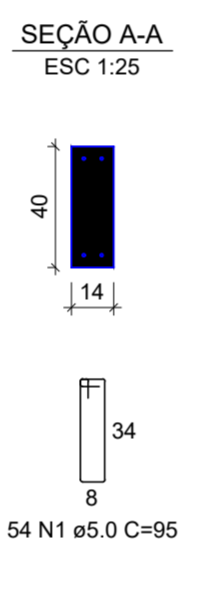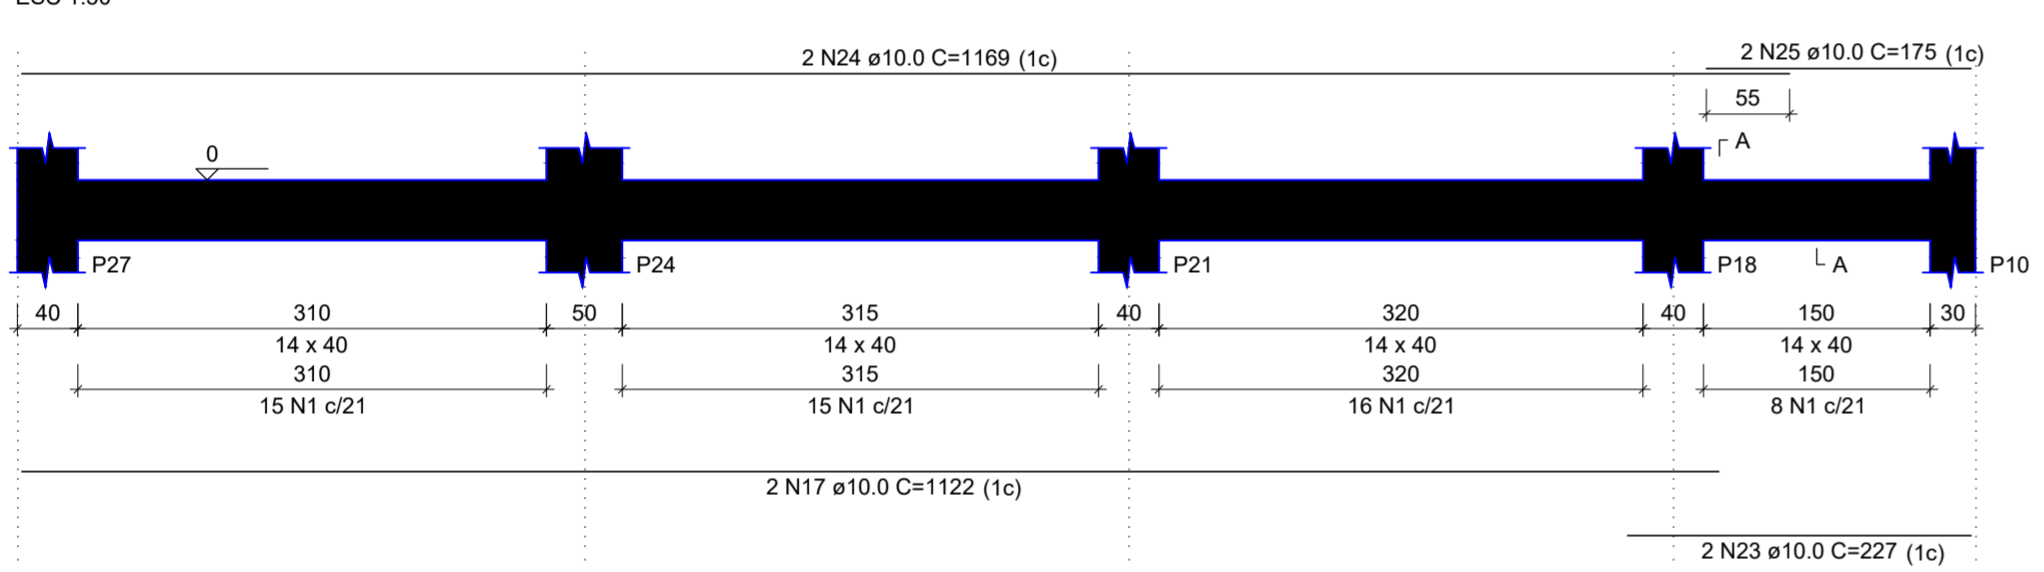

V30
ESC 1:50

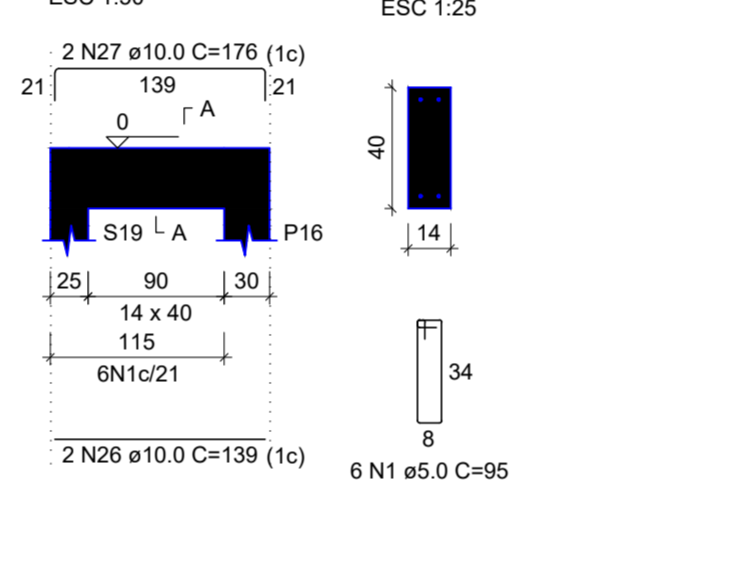

V17
ESC 1:50

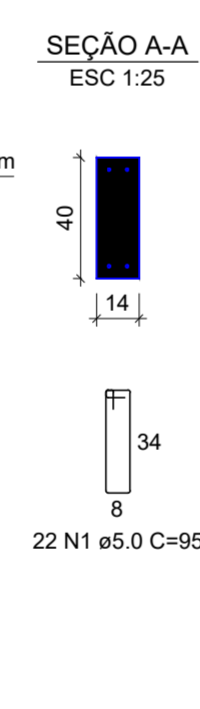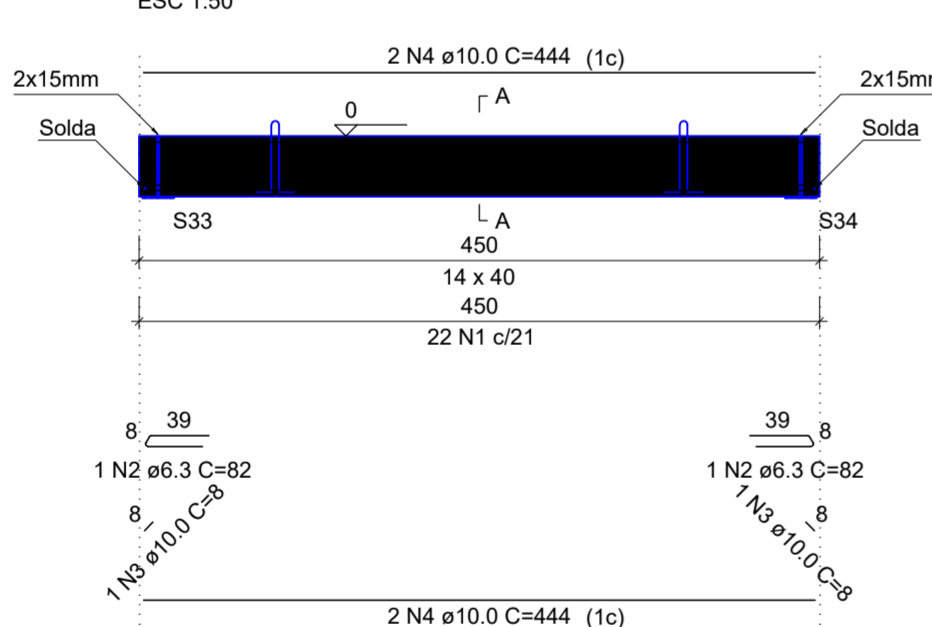

RELACÃO DO AÇO					
